



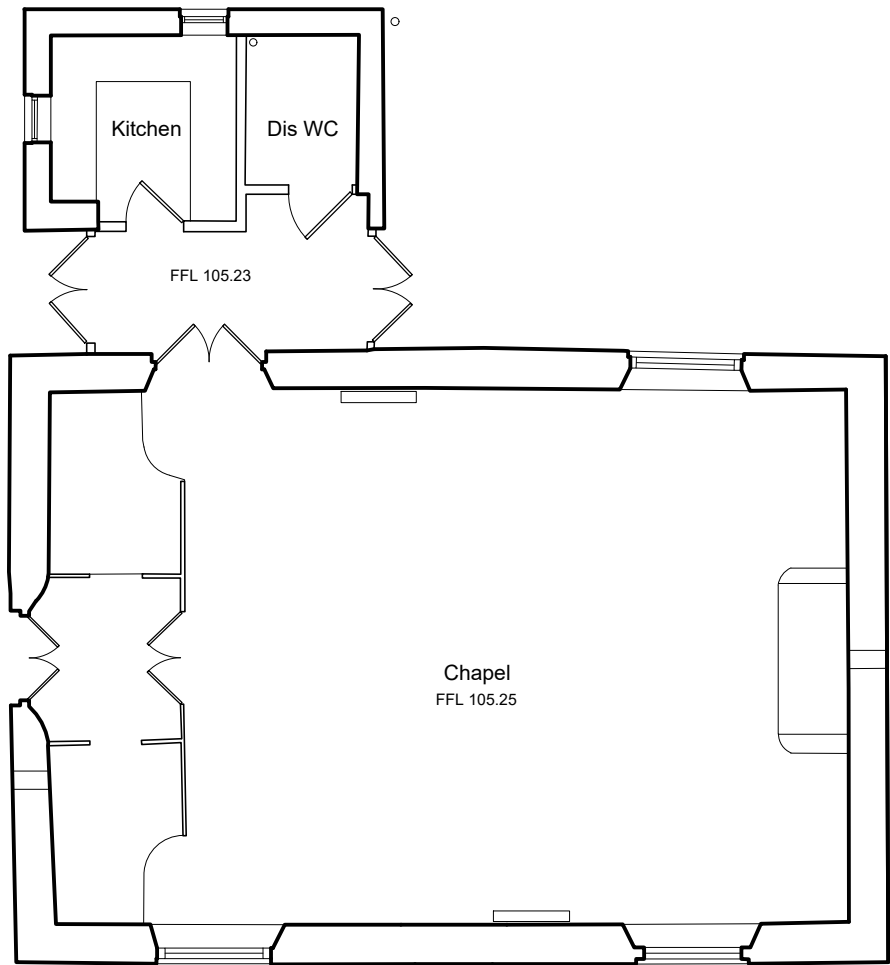



FLOOR PLAN

 


DESCRIPTION

Studio13 Architects Ltd
13 Gravel Pits Lane Yarnton OX5 1PX
t 01865 842232 m 07896 977070
e maya@studio13architects.uk

SITE PLAN

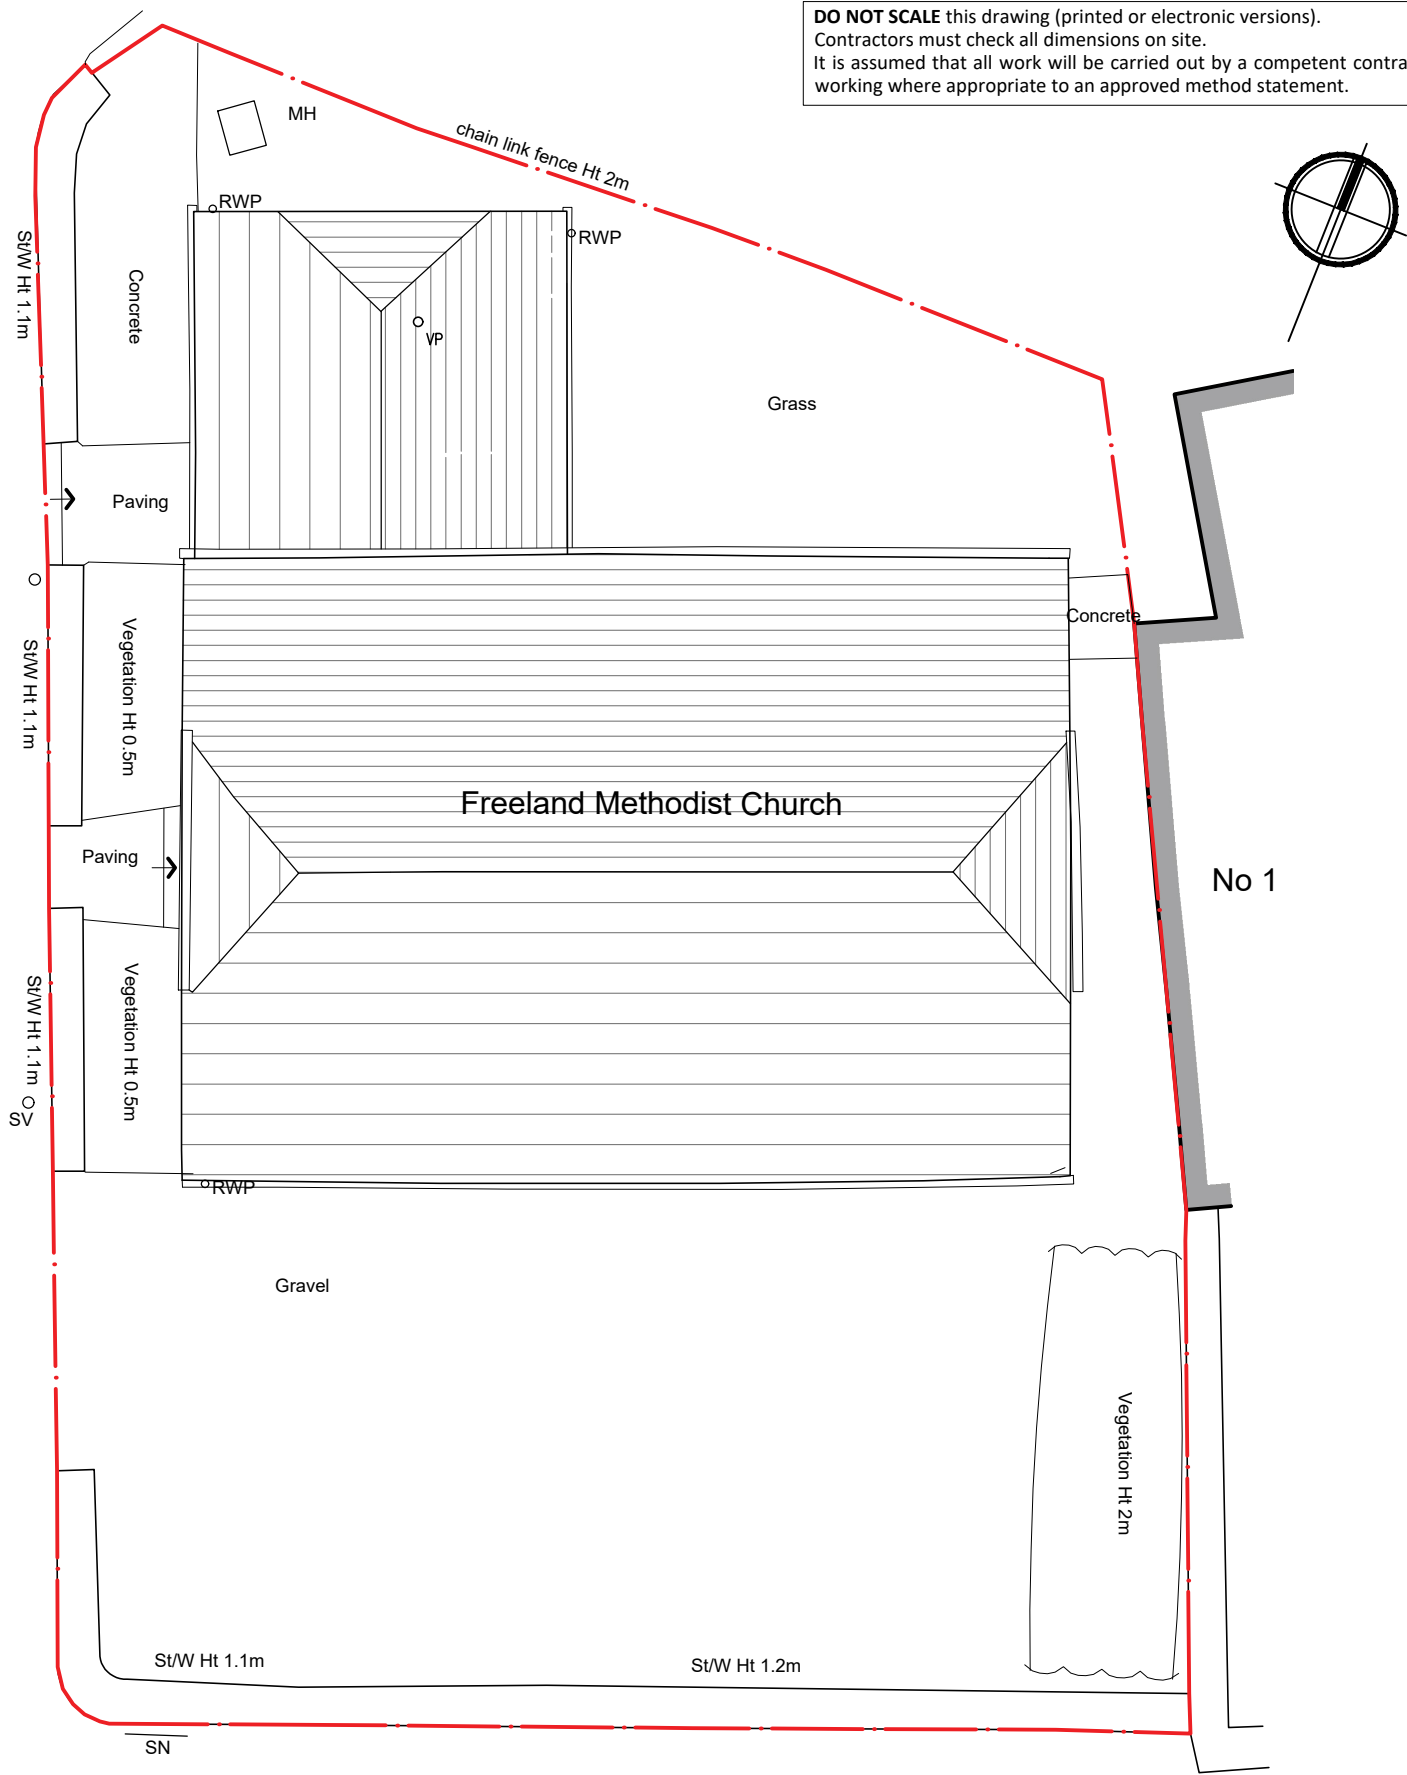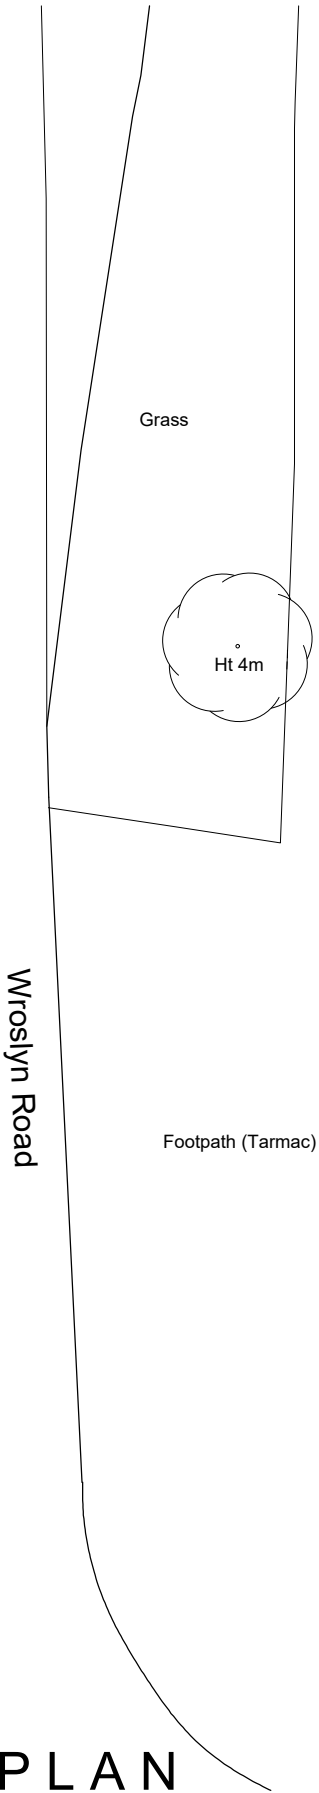

DO NOT SCALE this drawing (printed or electronic versions).
Contractors must check all dimensions on site.
It is assumed that all work will be carried out by a competent contra
working where appropriate to an approved method statement.

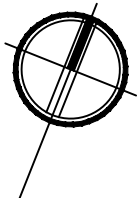

CLIENT Freeland Community		TITLE EXISTING PLANS	
PROJECT Freeland Chapel		DRAWN MKE	SCALE @ A3
		PROJECT No. 2503	DATE MAR 26
		DRAWING No. P01	REVISION 1:100